



PROPOSED RESIDENTIAL BUILDING OF MR.JUSTIN DAVIS , KIDANGEN HOUSE , IN RE.SURVEY NO: 100 / 9 AT NEELEESWARAM


NORTH

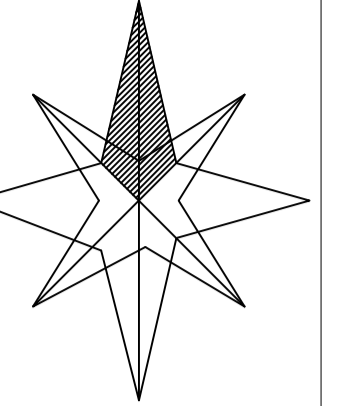


ELEVATION

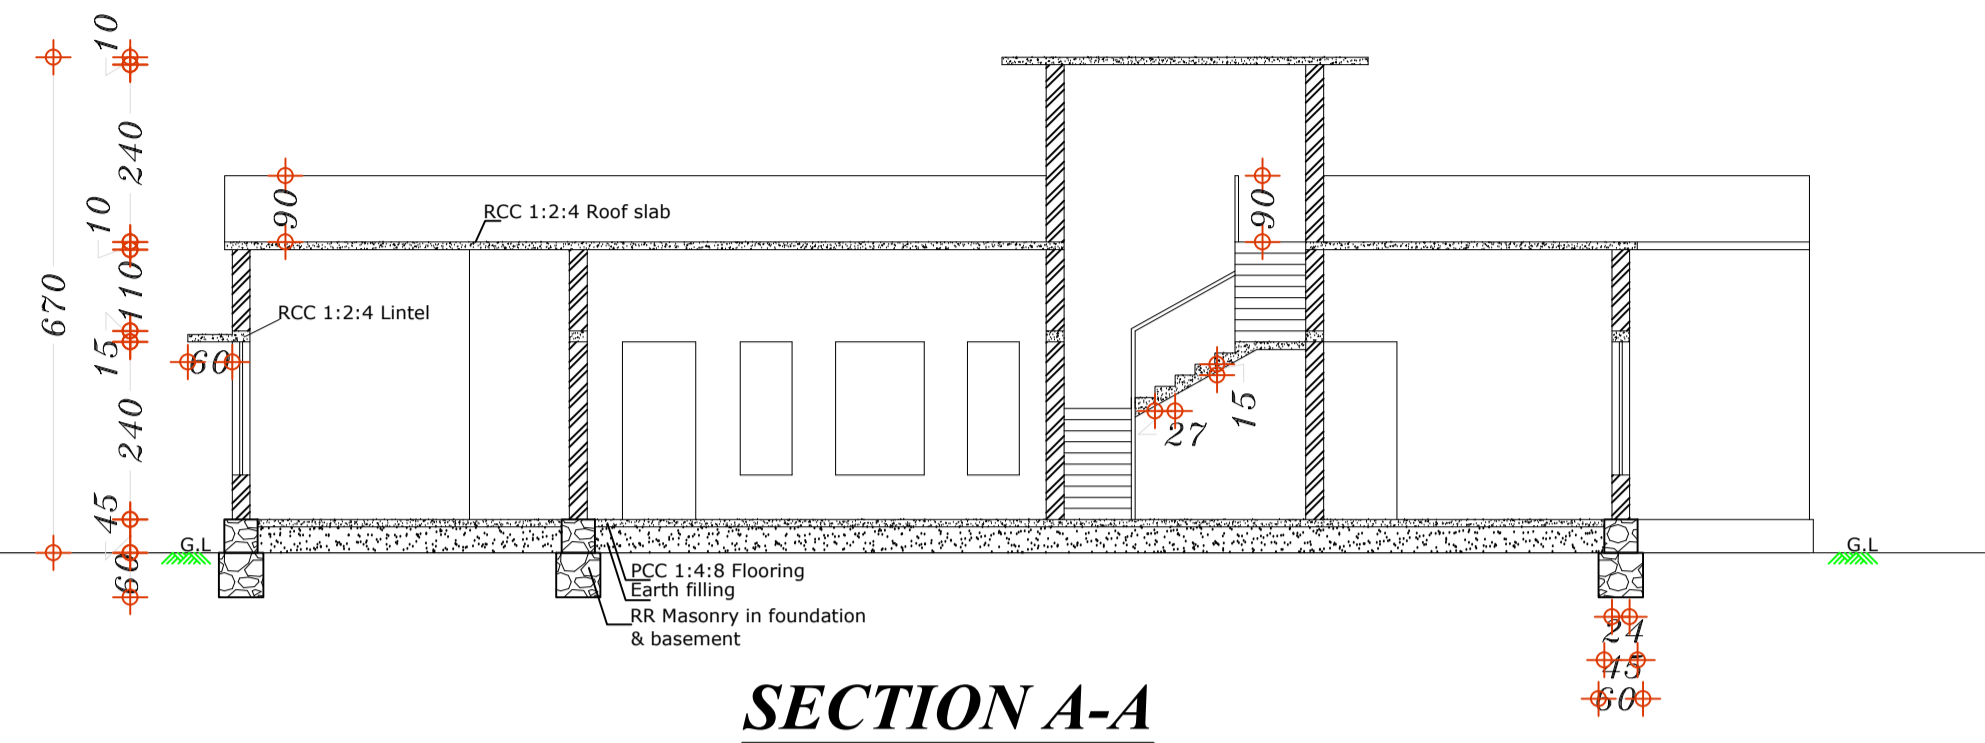


SECTION A-A

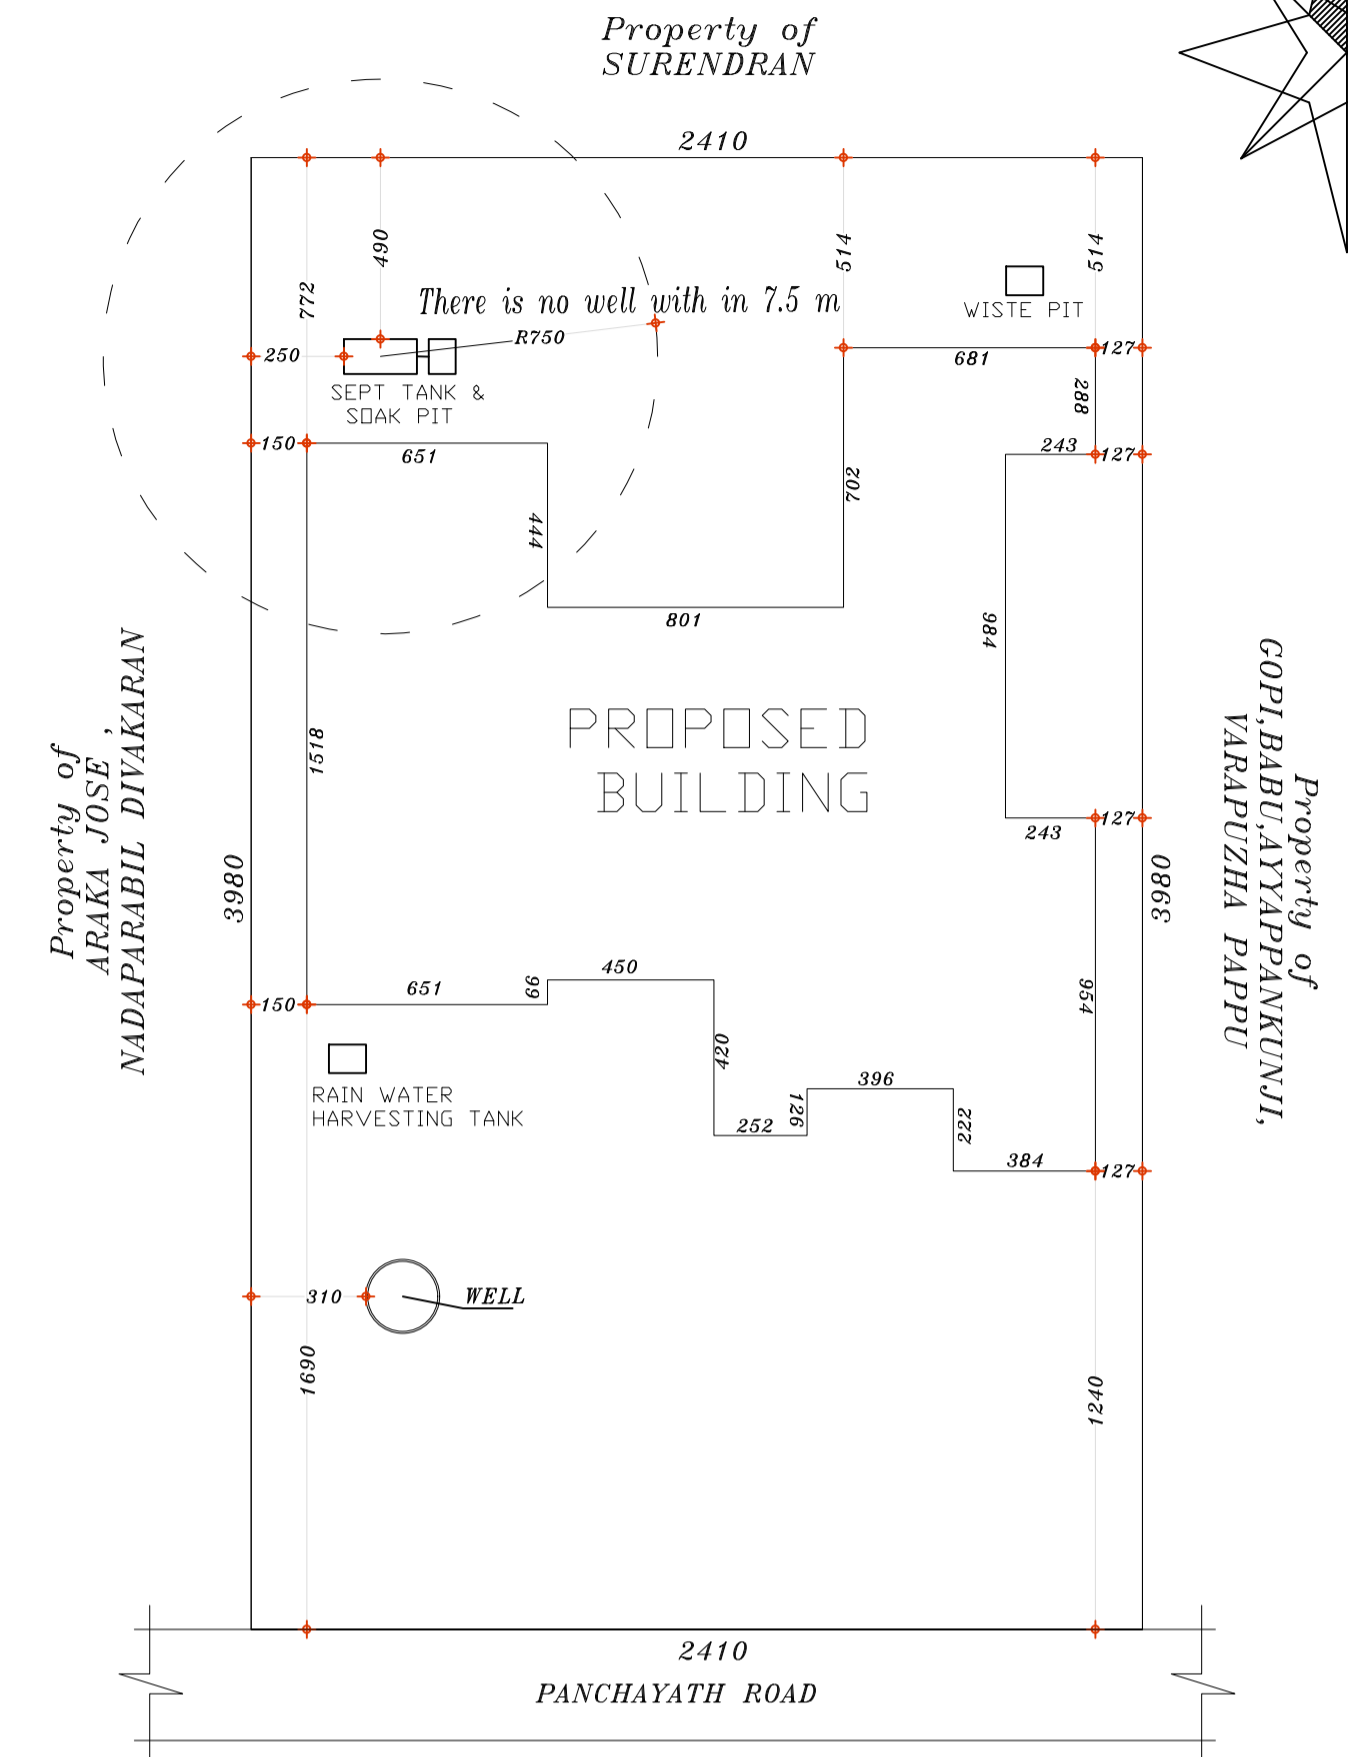


SITE & SERVICE PLAN
ALL DIMENTIONS ARE IN CMS
SCALE :- 1:200

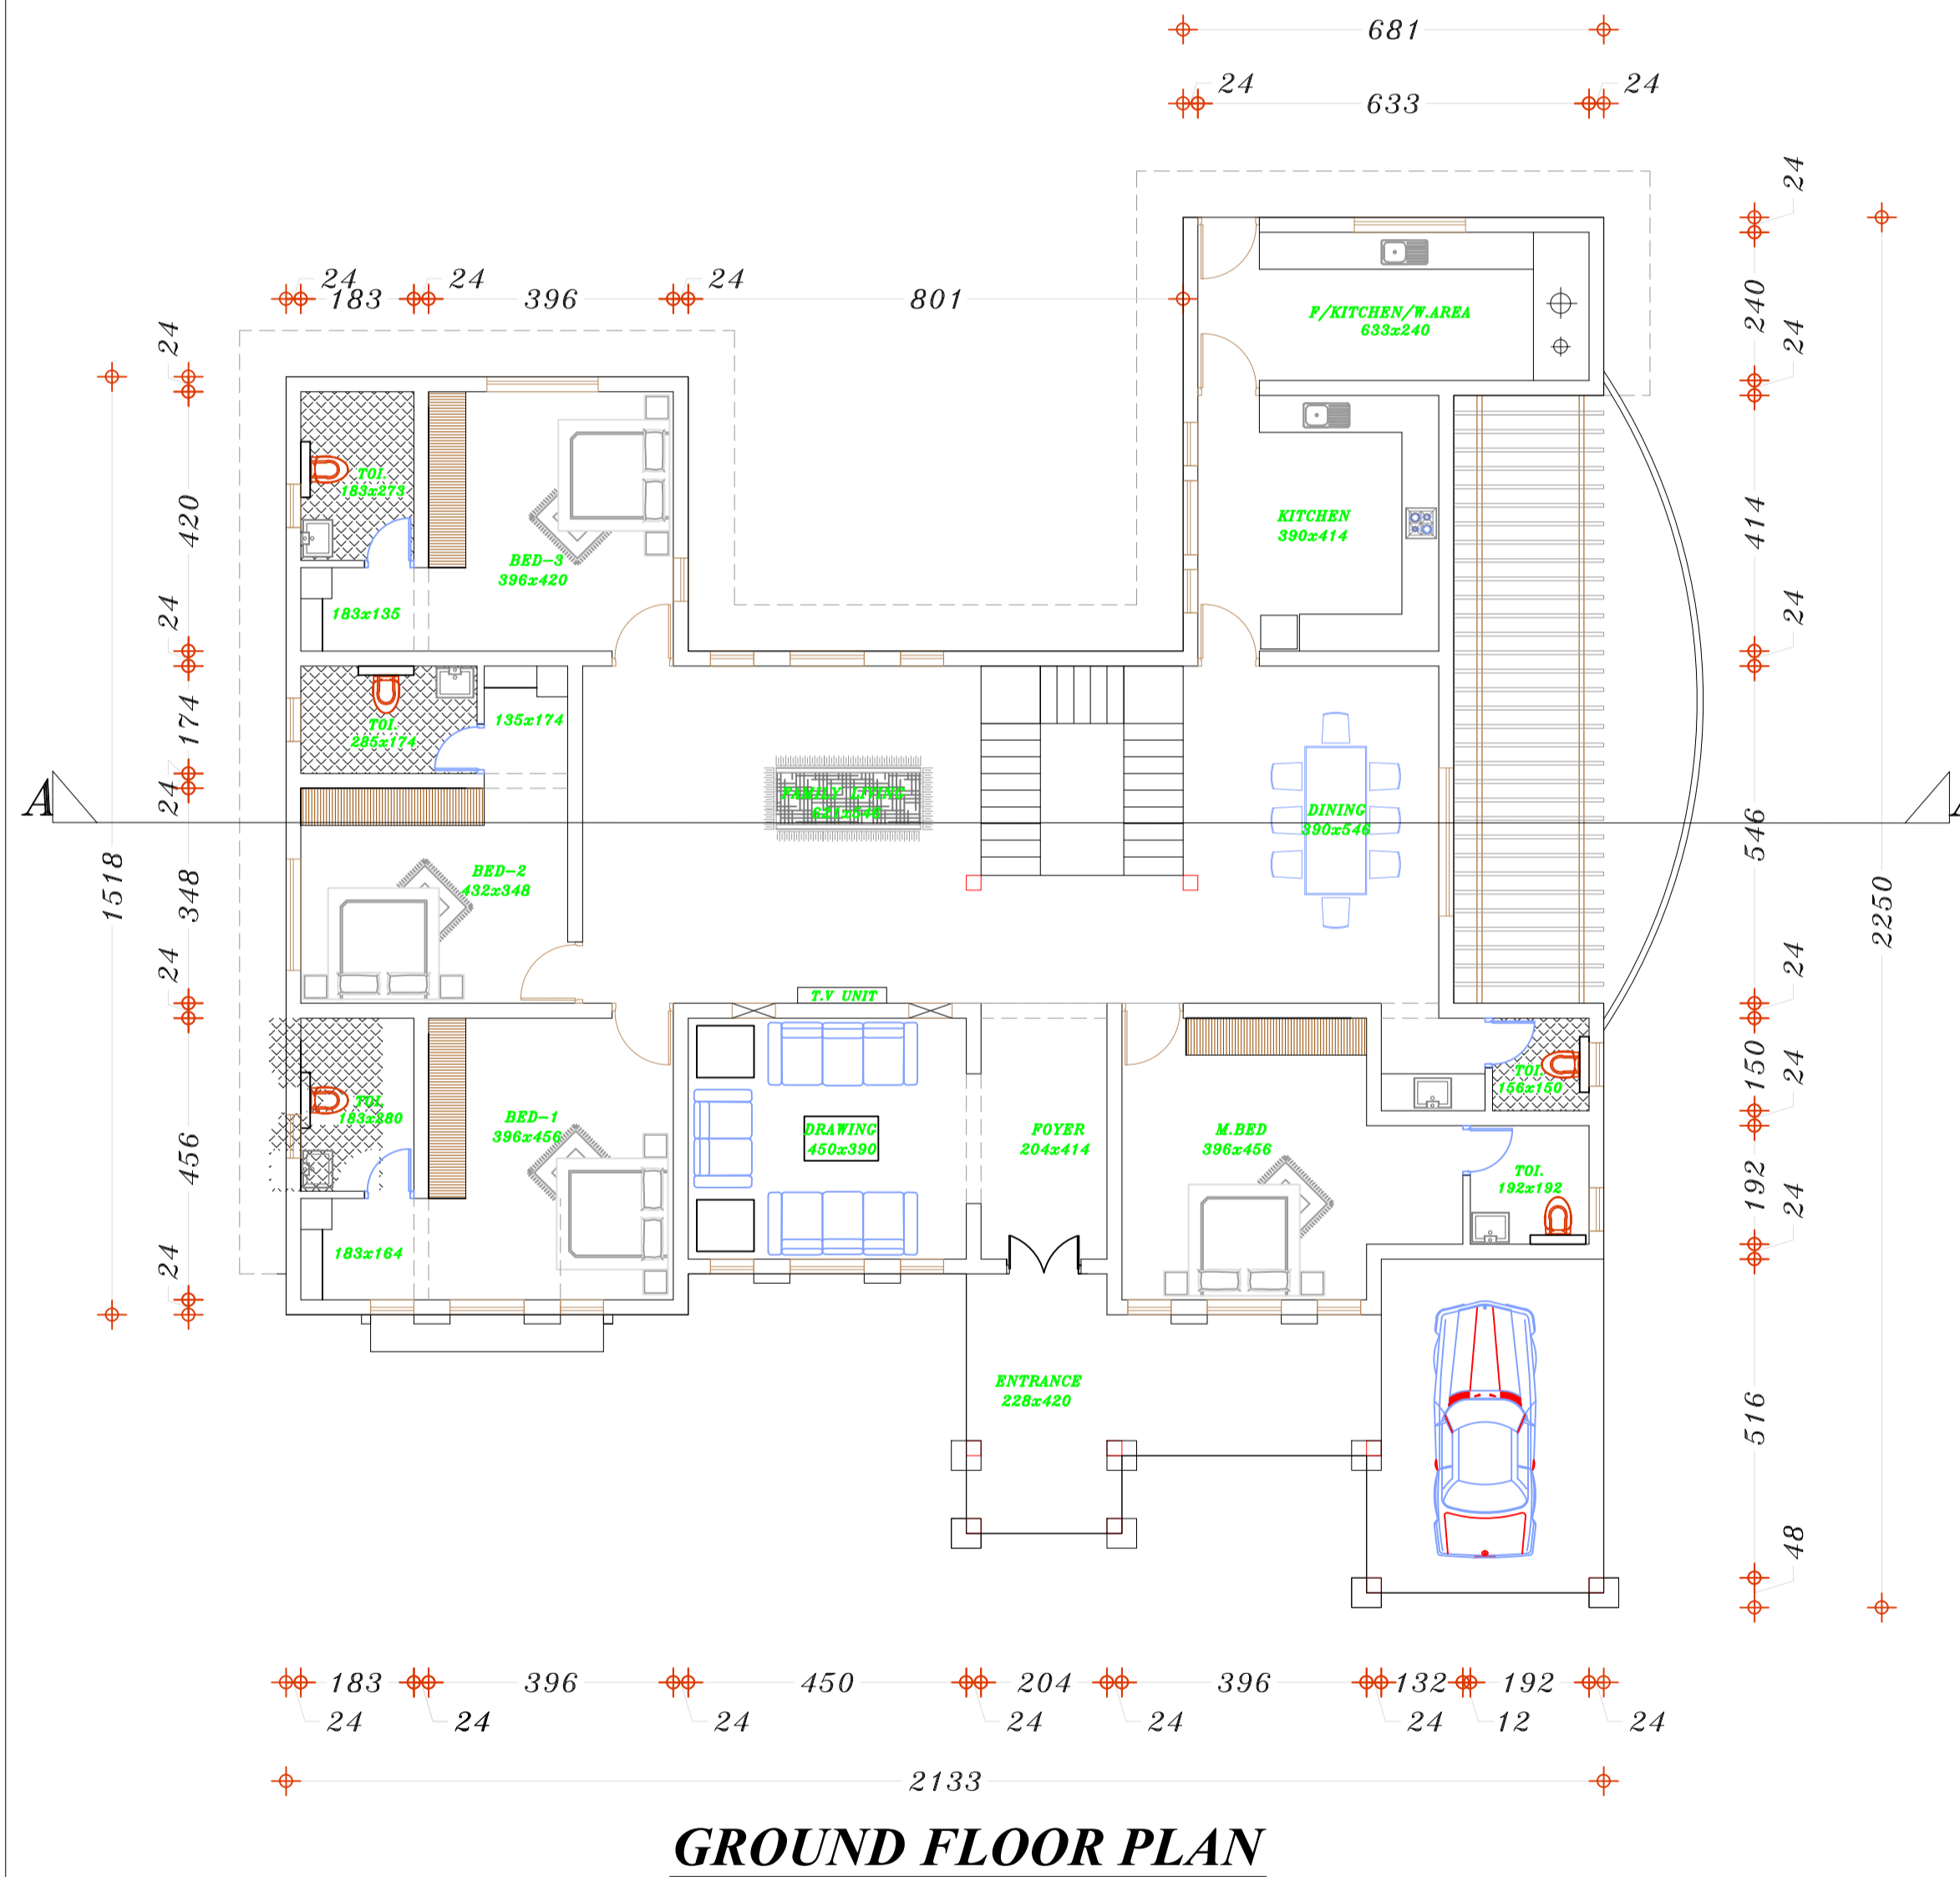


GROUND FLOOR PLAN

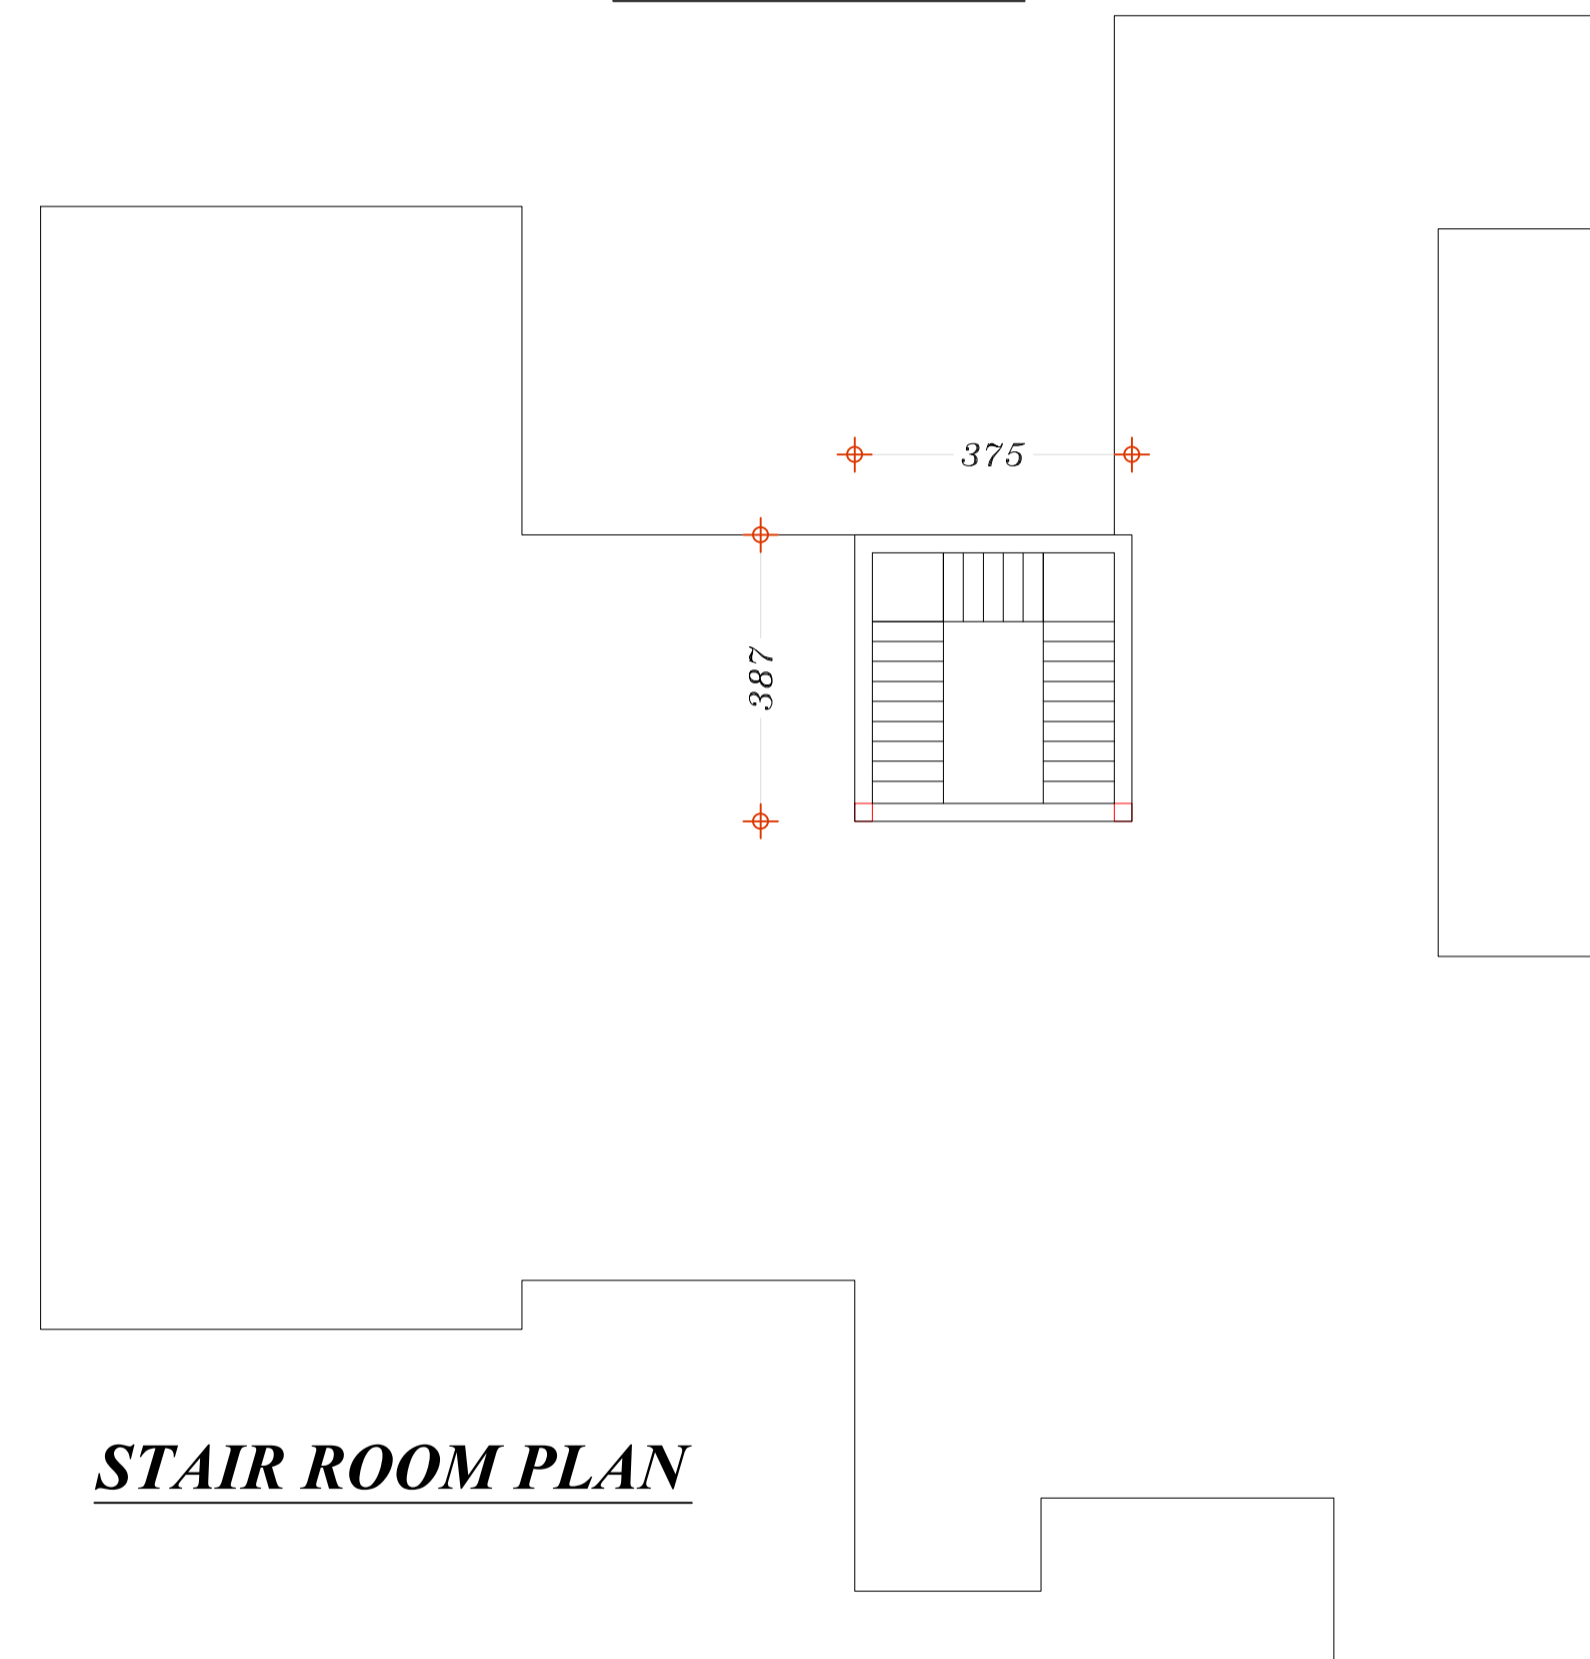


STAIR ROOM PLAN

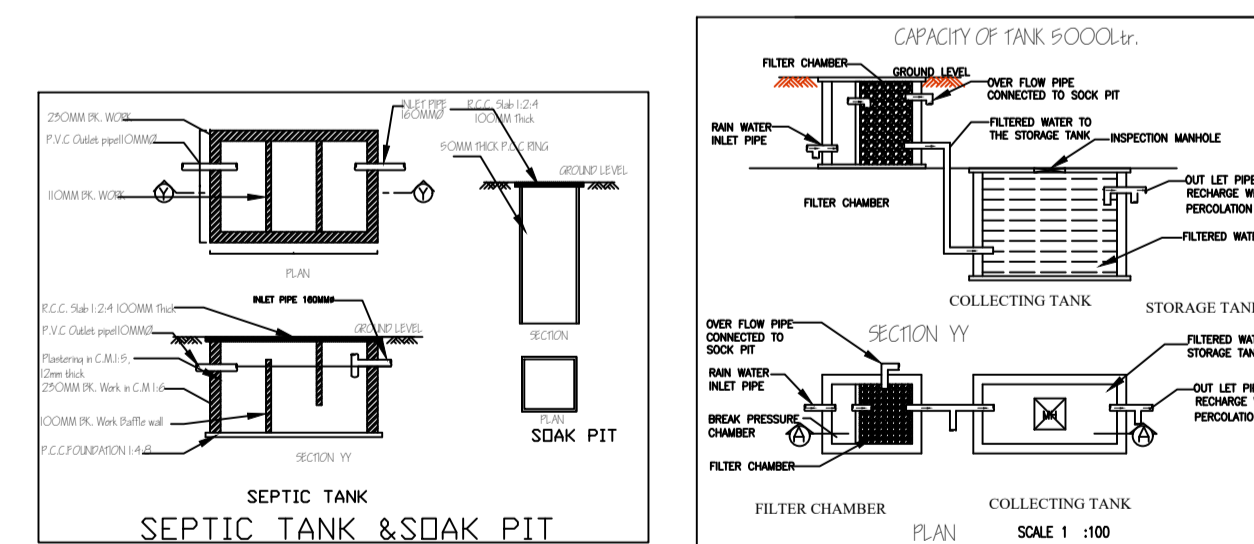

SEPTIC TANK & SOAK PIT

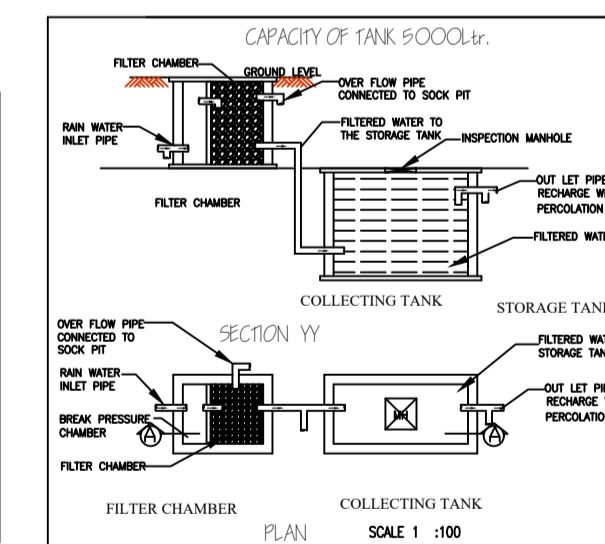

RAIN WATER HARVESTING TANK

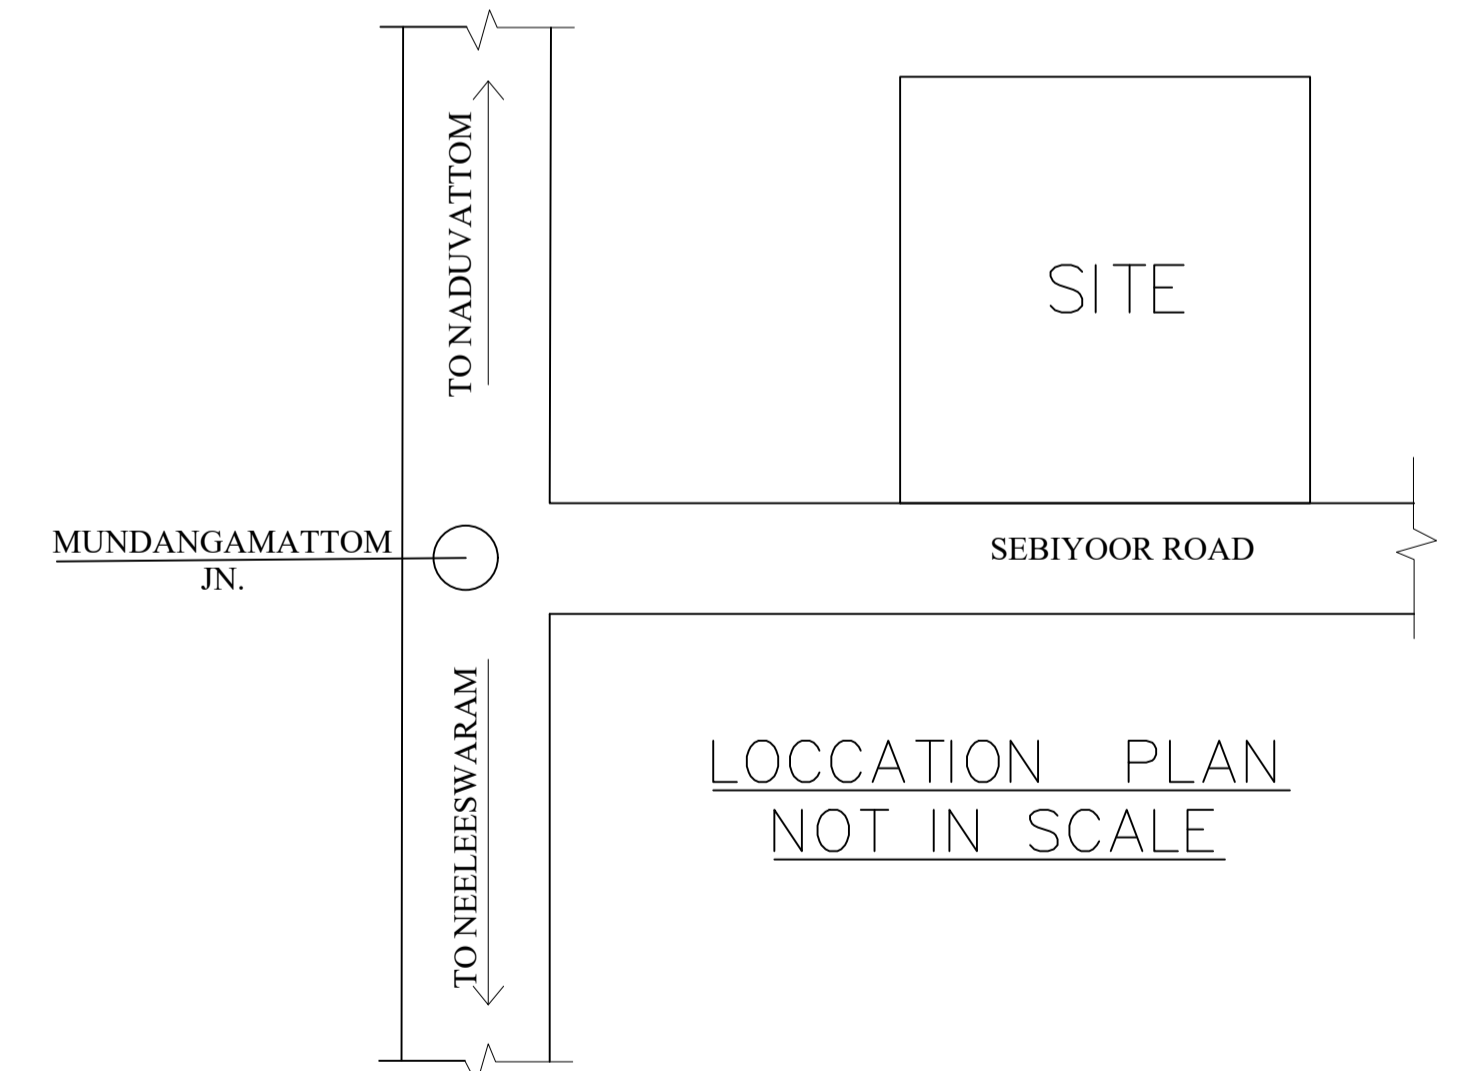

LOCATION PLAN
NOT IN SCALE

LAND DETAILS	SPECIFICATION	PROPOSED AREA DETAILS	APPLICANT	PANCHAYATH	LICENCE	DESIGNED BY												
AREA OF LAND : 925 M2 SURVEY NO : 454 / 3D RE SURVEY NO : 100 / 9 WARD NO : III BLOCK NO : 25 PANCHAYATH : MALAYATTOOR NEELEESWARAM VILLAGE : KALADY TALUK : ALUVA DISTRICT : ERNAKULAM NEAREST DOOR NO : III / 183 DOCUMENT NO : 486 / 2003 REGISTRY : SREEMOOLANAGARAM	DOORS D : 100 X 210 D1 : 90 X 210 D2 : 75 X 210 WINDOWS W2 : 100 X 140 W3 : 150 X 140 W4 : 200 X 140 KW3 : 150 X 110 VENTILATORS V : 60 X 100	<table border="1"> <thead> <tr> <th>AREA</th> <th>PLINTH AREA</th> <th>CARPET AREA</th> </tr> </thead> <tbody> <tr> <td>GROUND FLOOR</td> <td>314.14 M2</td> <td>251.31 M2</td> </tr> <tr> <td>STAIR ROOM</td> <td>14.51 M2</td> <td>11.61 M2</td> </tr> <tr> <td>TOTAL</td> <td>328.65 M2</td> <td>262.92 M2</td> </tr> </tbody> </table> <p>F.A.R : - COVERAGE : - 33.96 %</p>	AREA	PLINTH AREA	CARPET AREA	GROUND FLOOR	314.14 M2	251.31 M2	STAIR ROOM	14.51 M2	11.61 M2	TOTAL	328.65 M2	262.92 M2	Mr.JUSTIN DAVIS KIDANGEN HOUSE MUNDANGAMATTOM NEELEESWARAM PIN : 683574 JUSTIN DAVIS Sig.....	PANCHAYATH	LICENCE	DESIGNED BY SHEET NO . 1 OF 1 DATE : 25.03.2019 ALL DIMENSIONS ARE IN CMS SCALE : 1:100,1:200
AREA	PLINTH AREA	CARPET AREA																
GROUND FLOOR	314.14 M2	251.31 M2																
STAIR ROOM	14.51 M2	11.61 M2																
TOTAL	328.65 M2	262.92 M2																

1. NO WELL WITHIN 7.5M SURROUNDING OF SEPTIC TANK&SOAK PIT.
 2. CERTIFIED THAT THE SITE PLAN IS PREPARED AFTER VERIFICATION OF OWNERSHIP DOCUMENT AND SITE AND THE MEASUREMENTS SHOWN ARE FOUND TO BE CORRECT.
 3. CERTIFIED THAT THE BUILDING PLAN IS PREPARED IN ACCORDANCE WITH PROVISIONS OF K.P.B.R -11